


St John's School Logical Existing Fiber Design

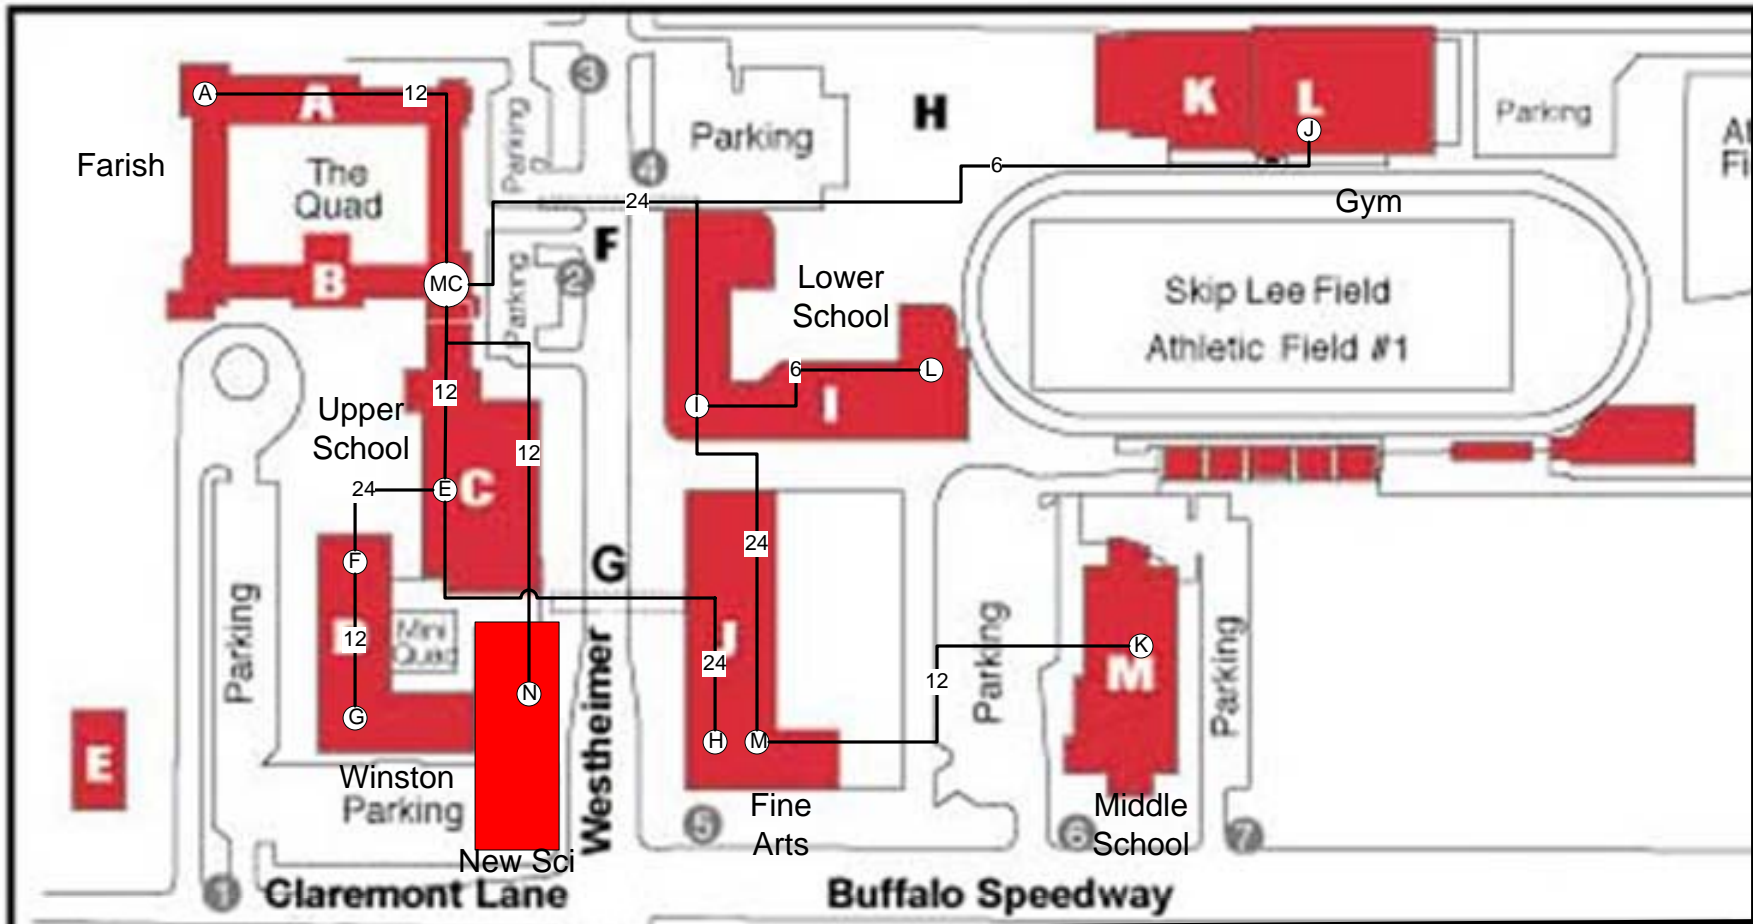

KEY:					
(MC)	Main Cross Connect Closet	(F)	12 Strands to Art Room Winston	(L)	6 Strands LS Office to 219
(A)	12 Strands to C232	(G)	12 Strands to Kitchen Winston	(M)	24 Strands LS Office to VST
		(H)	24 Strands to VST		12 Strands Middle School to VST
		(I)	24 Strands to Lower School	(N)	12 Strands New Science to A212
(E)	12 Strands to B217	(J)	6 Strands to Gym		Note: H + M same closet
		(K)	12 Strands to Middle School		

TITLE: St. John's Existing Fiber Design	FILENAME: SJSFiber.vsd
COMPANY: Education Partners Solution, Inc. 281-494-0187	CREATOR: Polly Gifford
DATE: January 2005	TIME: 1:55:33 PM
PG: 1	OF 2
PGS	

