


SITE PLAN

See Floor Detail

2" PVC

High Entry
(see example)

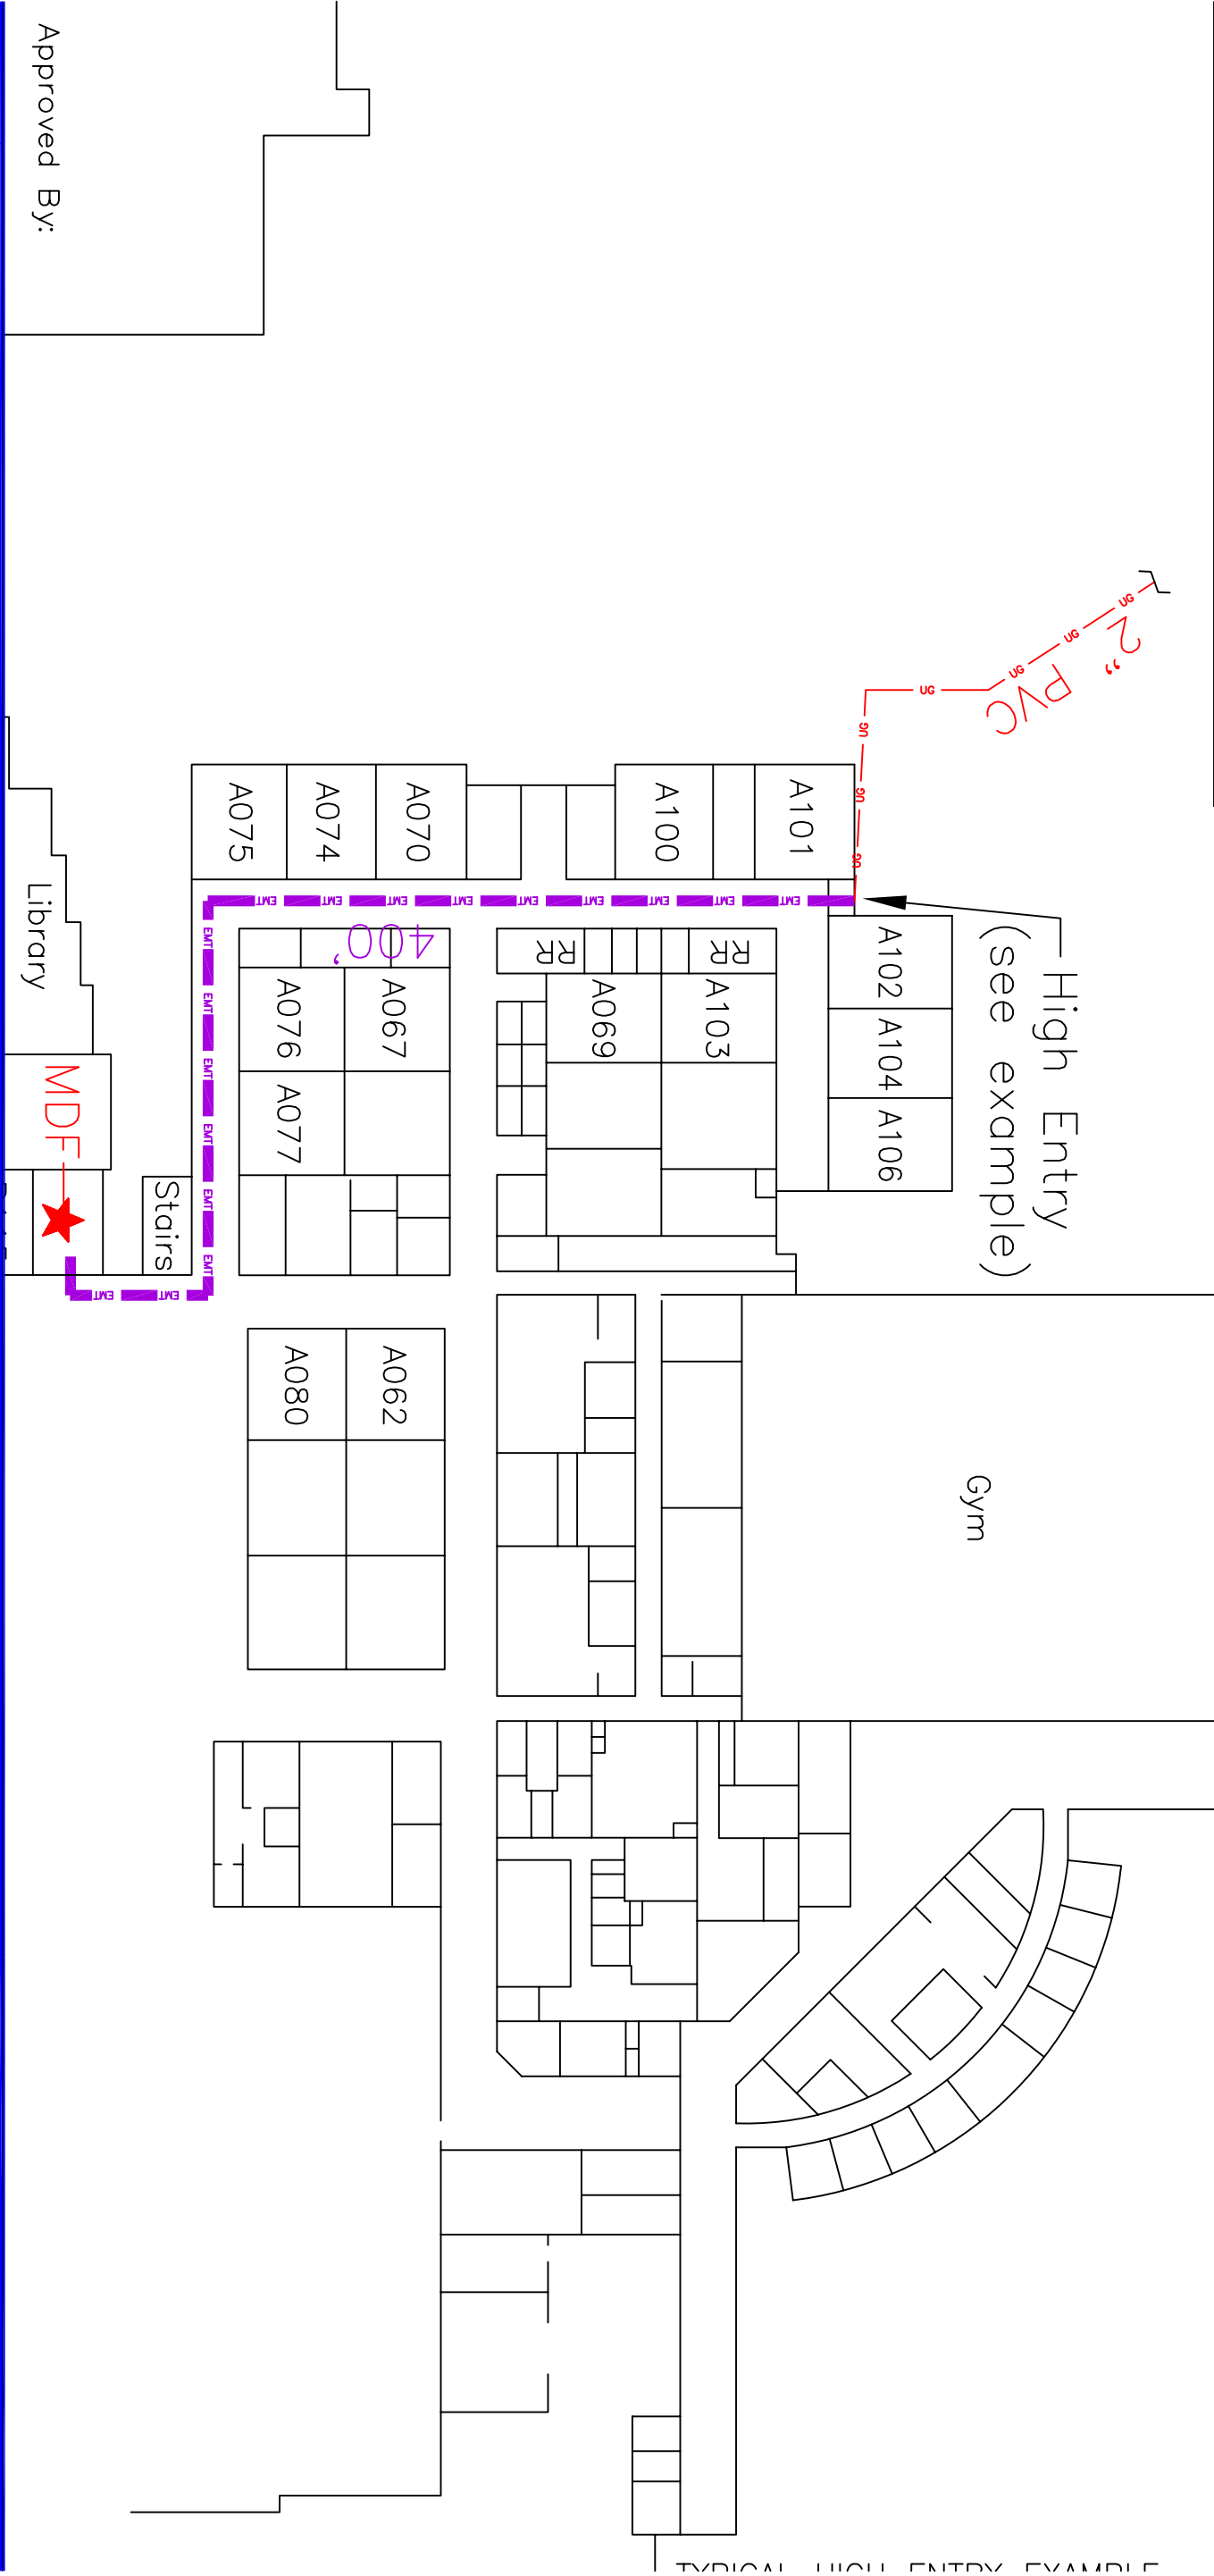

TYPICAL HIGH ENTRY EXAMPLE

Approved By:

Library

MDF

Stairs

Gym

Gym